

1 2 3 4

A

A

B

B

C

C

D


D

E

E

F

F

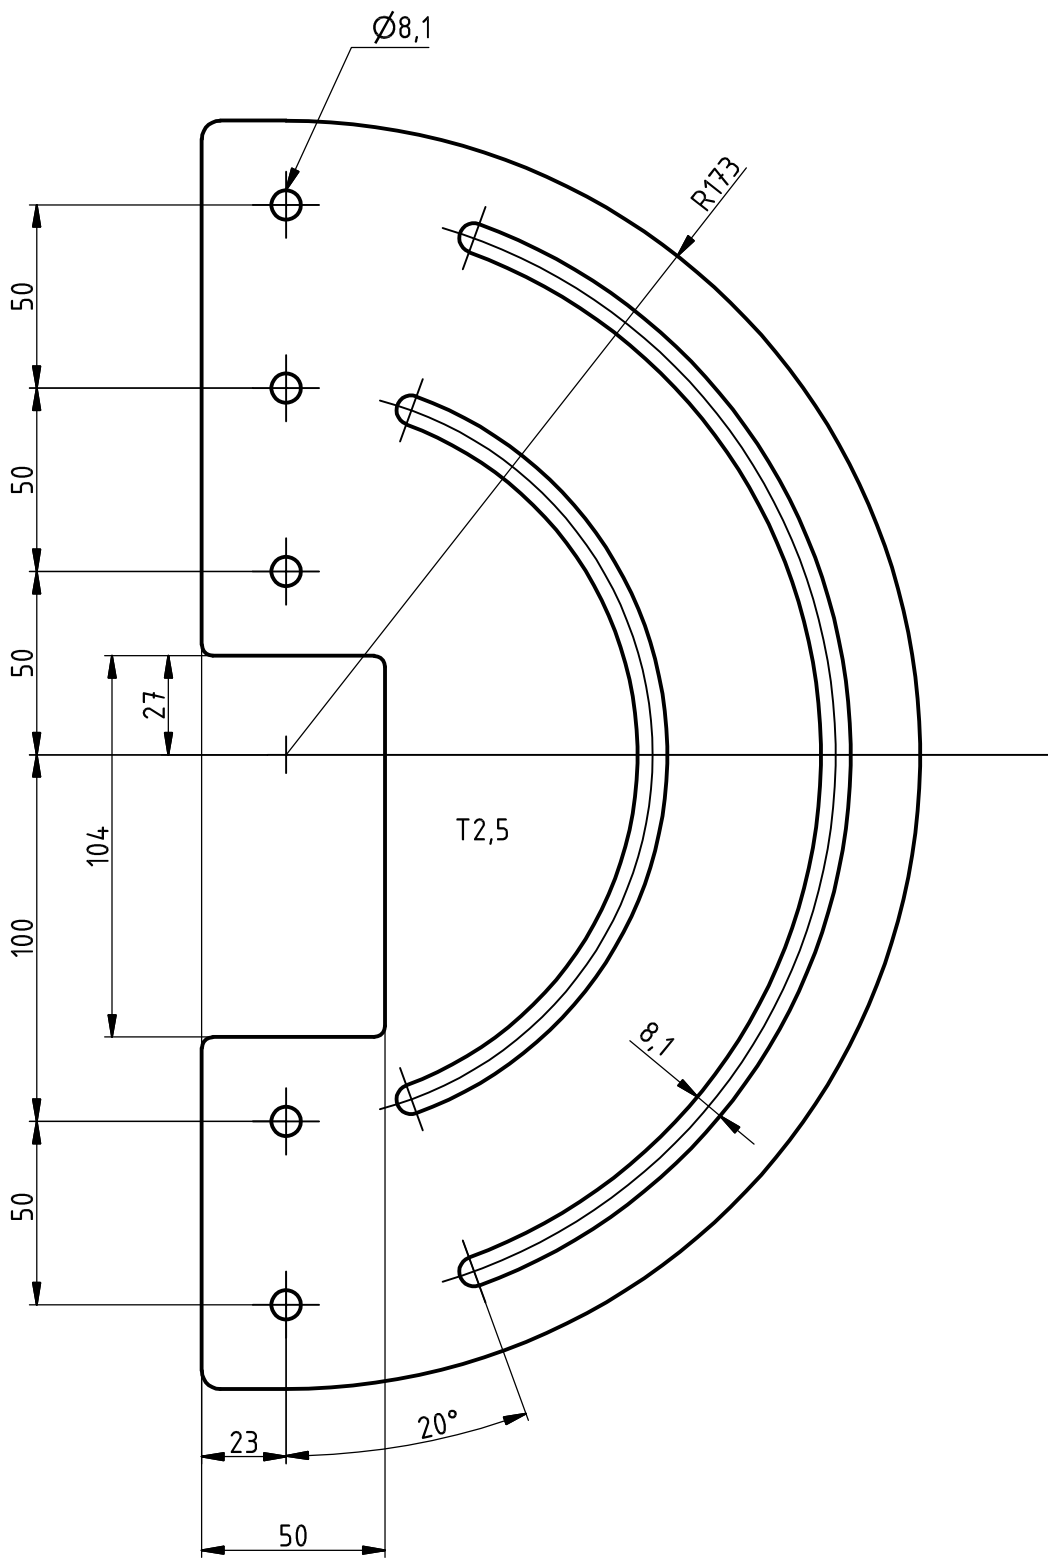

# VÝZTUHA RÁMU - VPUV-50-VA

1 2 3 4